



Snit Øst Cross section East


B0

B1

B2

B3

B4

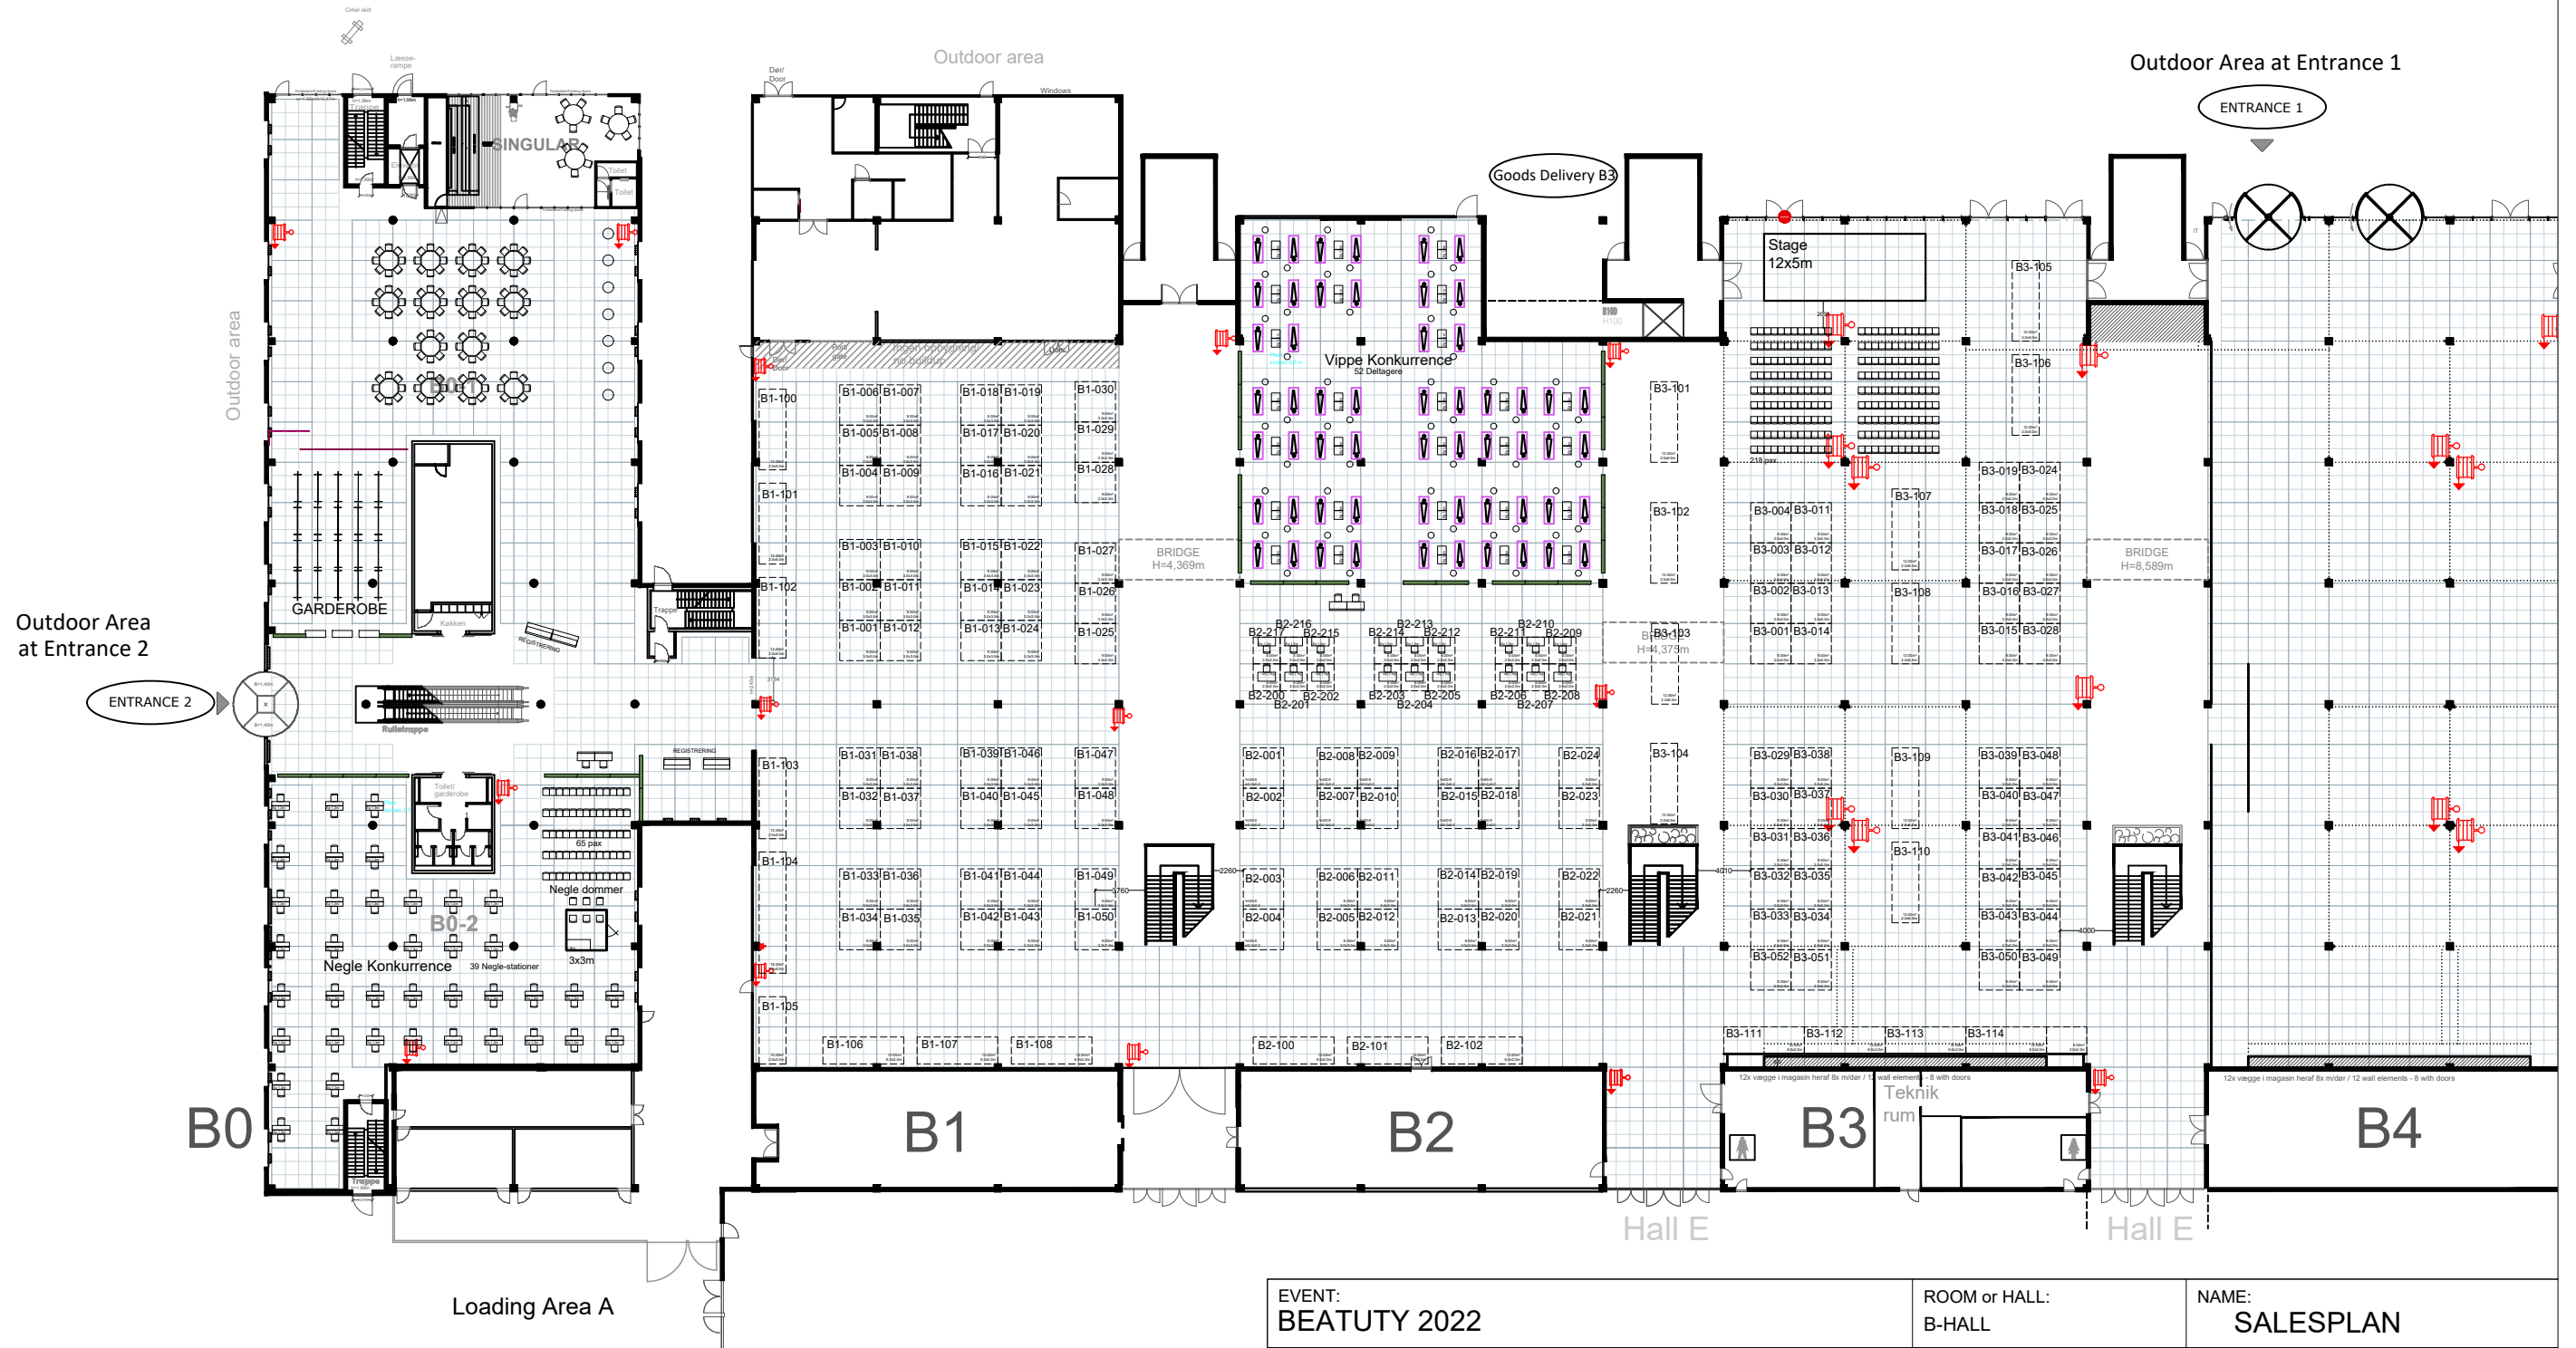

EVENT: BEAUTY 2022		ROOM or HALL: B-HALL	NAME: SALESPLAN
EVENT DATE: 29-30. Oktober 2022	LAST SAVE DAN NIKI PLOT BY	SCALE: FIT TO A3	REVISION DATE: 7. september 2022 10:55:24
REVISION TEXT:		BC SET UP	BELLA · CENTER COPENHAGEN
<i>FURNITURE SUBJECT TO AVAILABILITY !</i>		BC SET UP PREF.	
FILENAME: B1022 BEAUTY		IN USE BY CUSTOMER	
		BC DISMANTLING	

Alle rettigheder forbeholdes BC Hospitality Group - yderligere brug af dokumenterne kun med godkendelse af BC Hospitality Group - Alle målinger og oplysninger skal kontrolleres af kunden
All rights reserved BC Hospitality Group - further use of the documents only with approval of BC Hospitality Group - All measurements and information must be checked by the customer